

14-03-2022


**ENECO
WARMTEBUFFERVAT**

DEFINITIEF ONTWERP

C X S SVP

CROSS Architecture



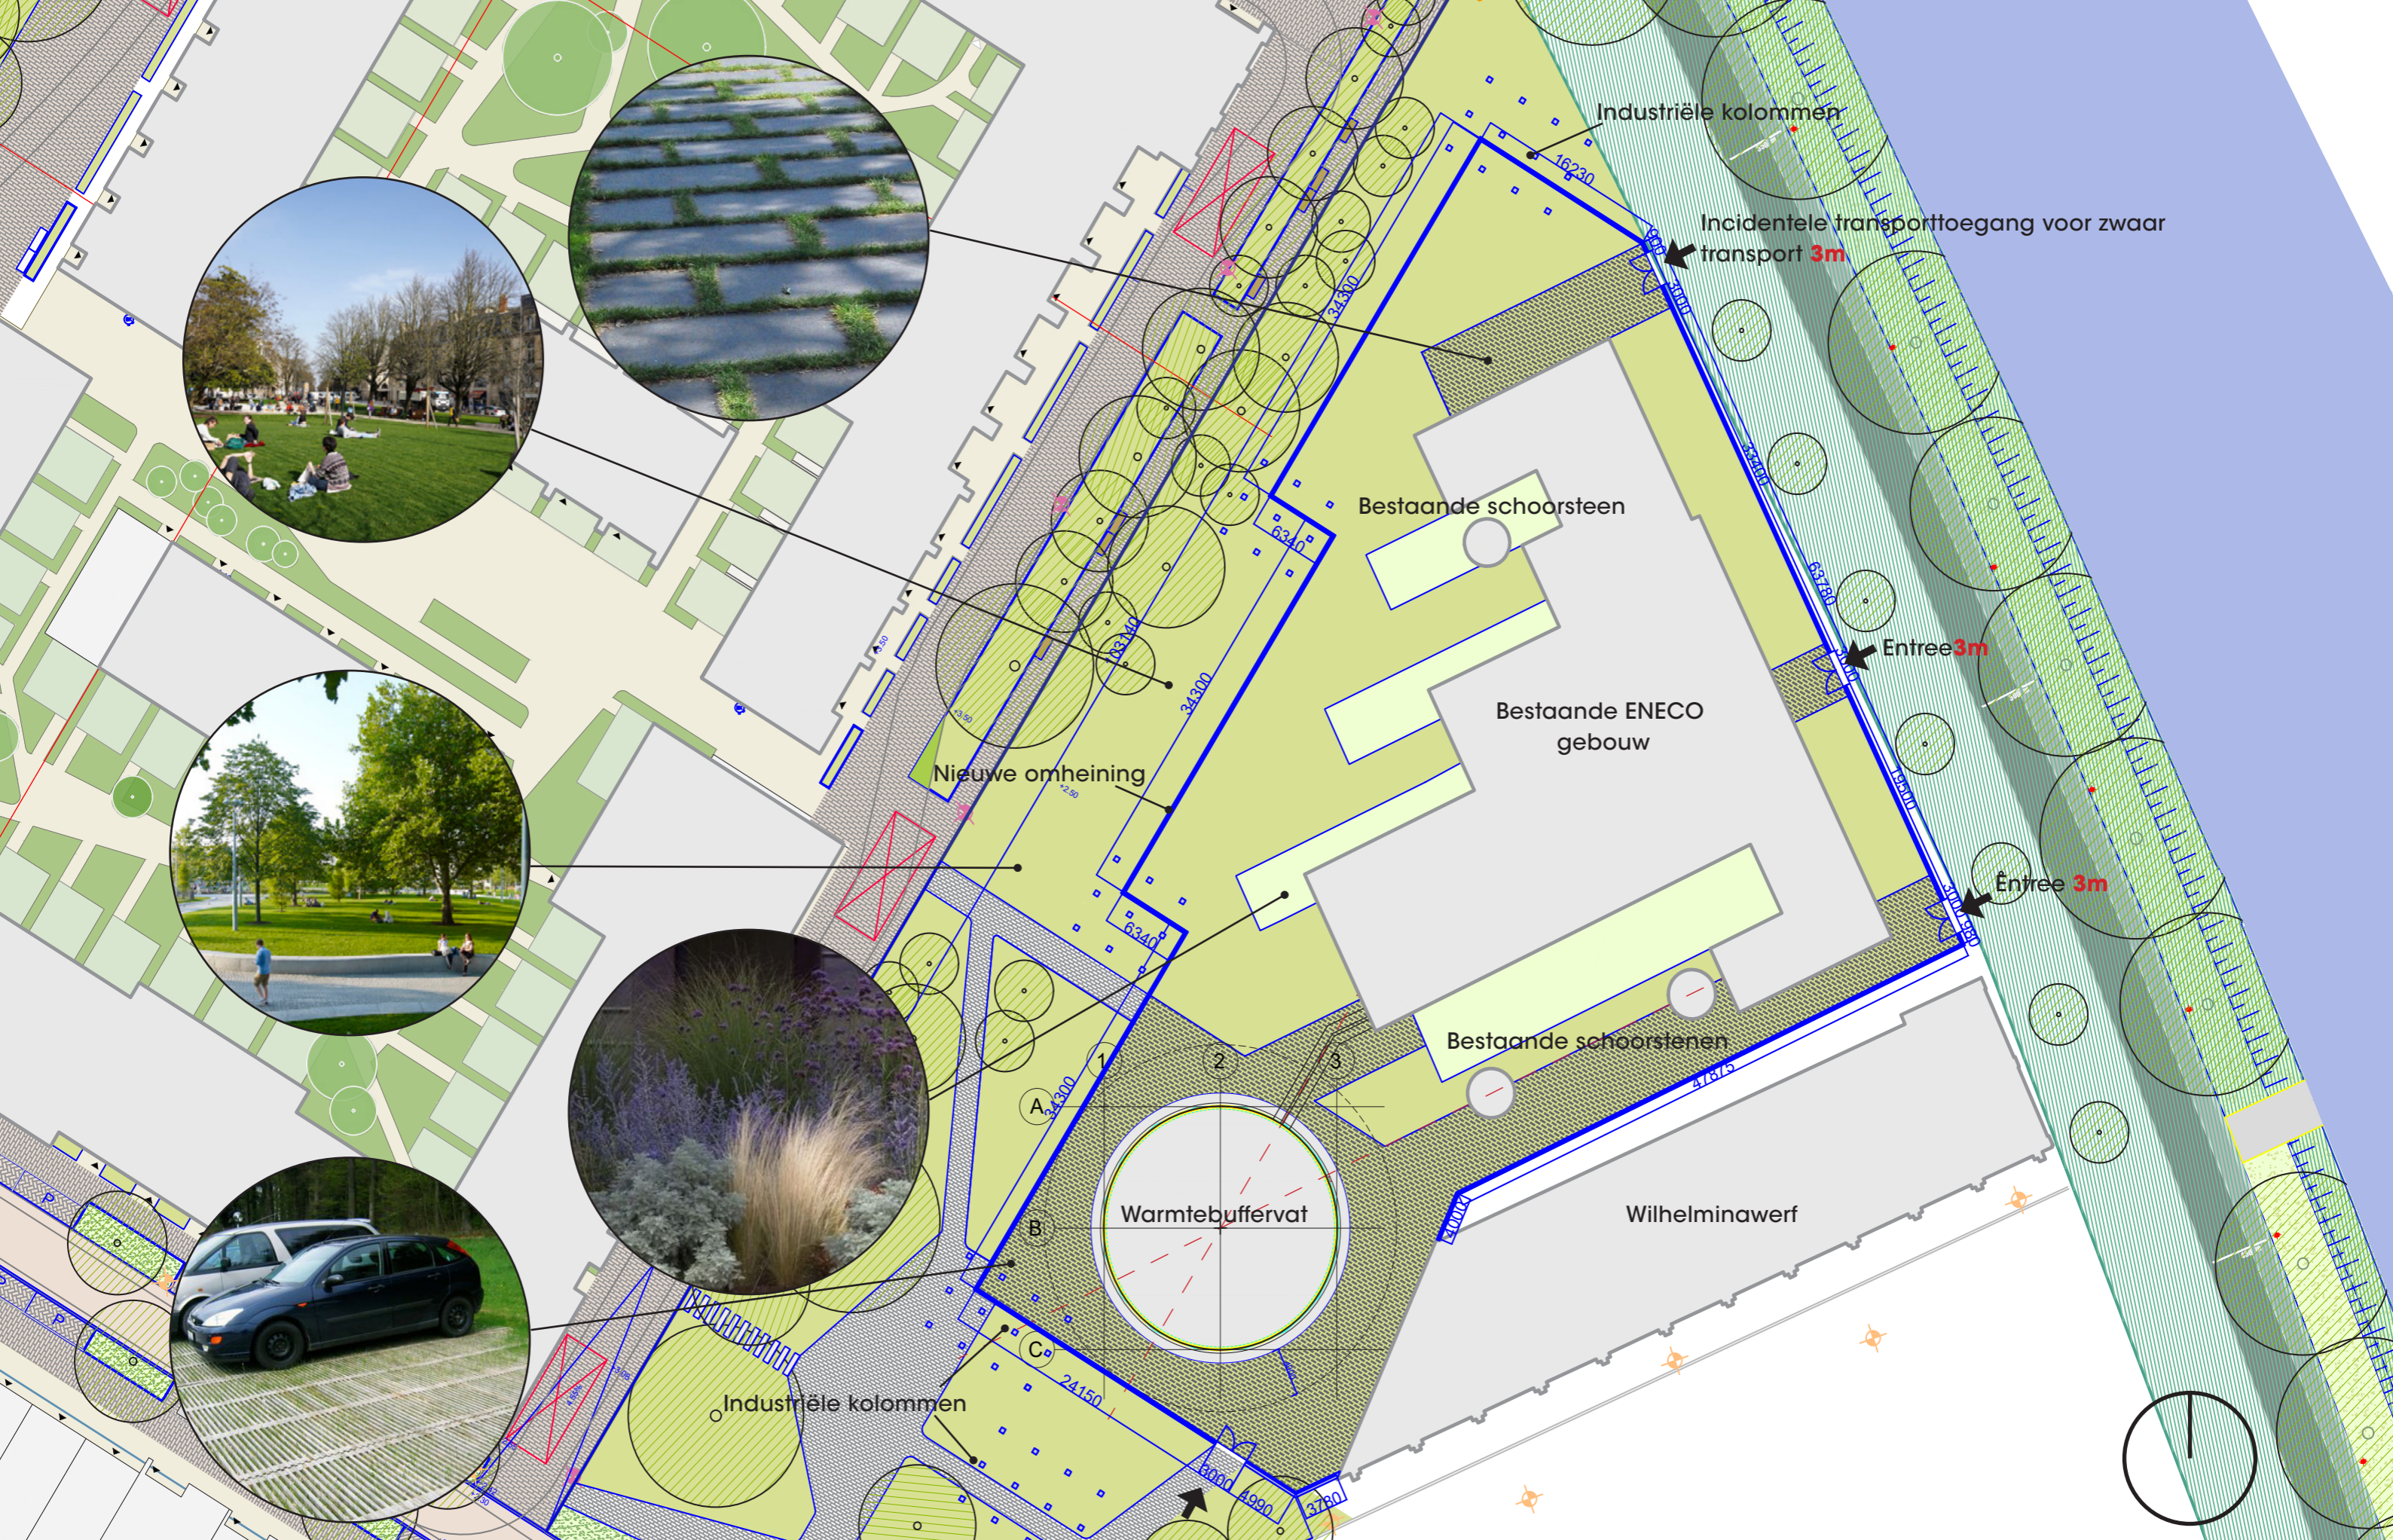

Nieuwe situatietekening 1:500

Dagelijkse transporttoegang voor busjes of auto's **3m**











Ontwerp - view vanaf het balkon aan de overkant Merwedekanaal

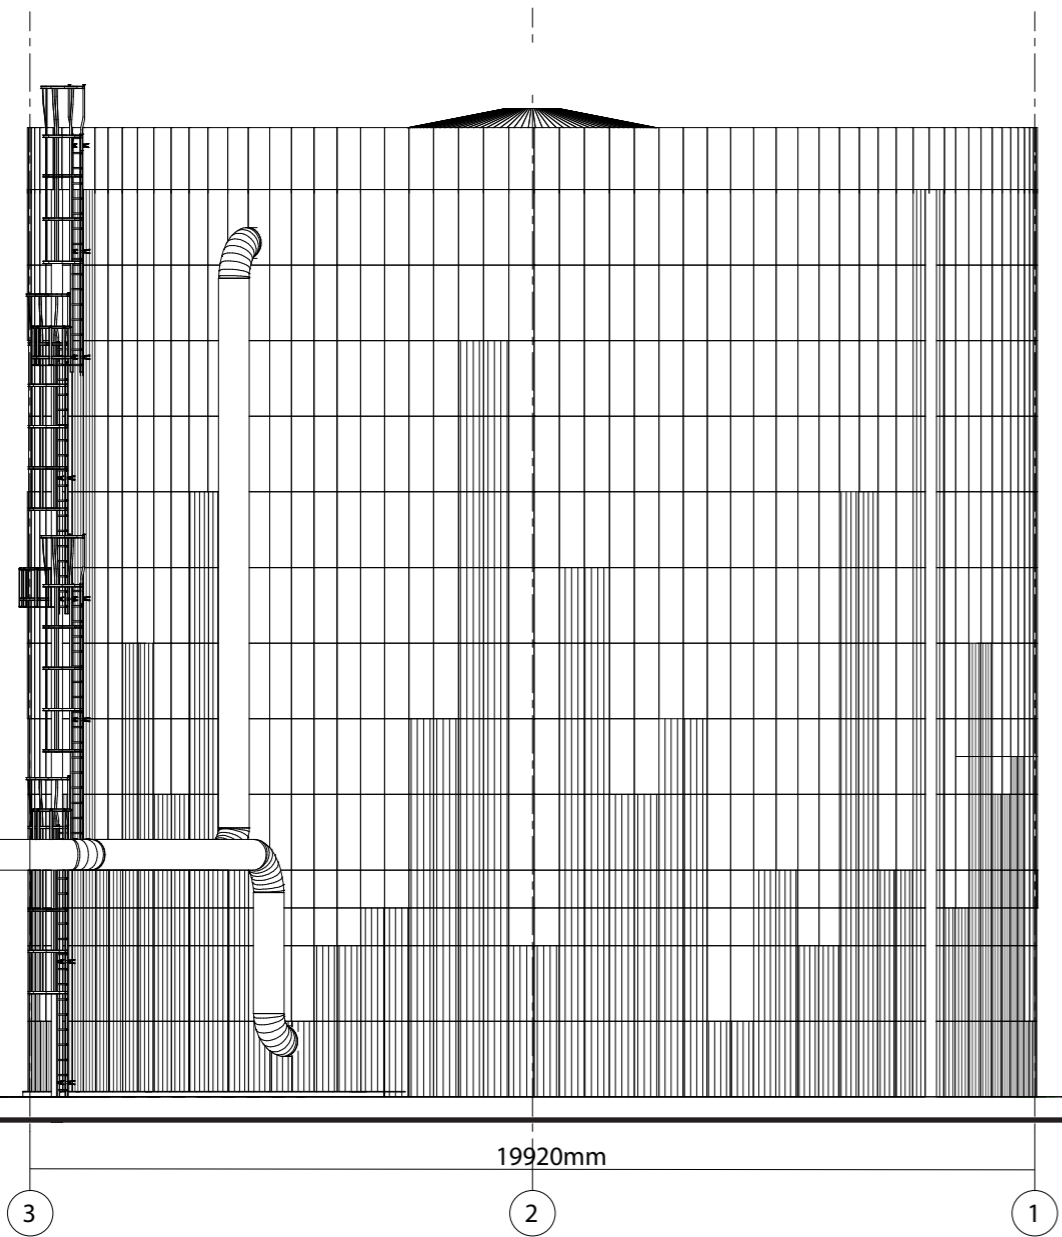

Noordgevel

- ▼ P+19805
- ▼ P+19200
- ▼ P+18000
- ▼ P+15000
- ▼ P+12000
- ▼ P+9000
- ▼ P+6000
- ▼ P+4500
- ▼ P+3000
- ▼ P+0
- ▼ P-275
- ▼ P-50

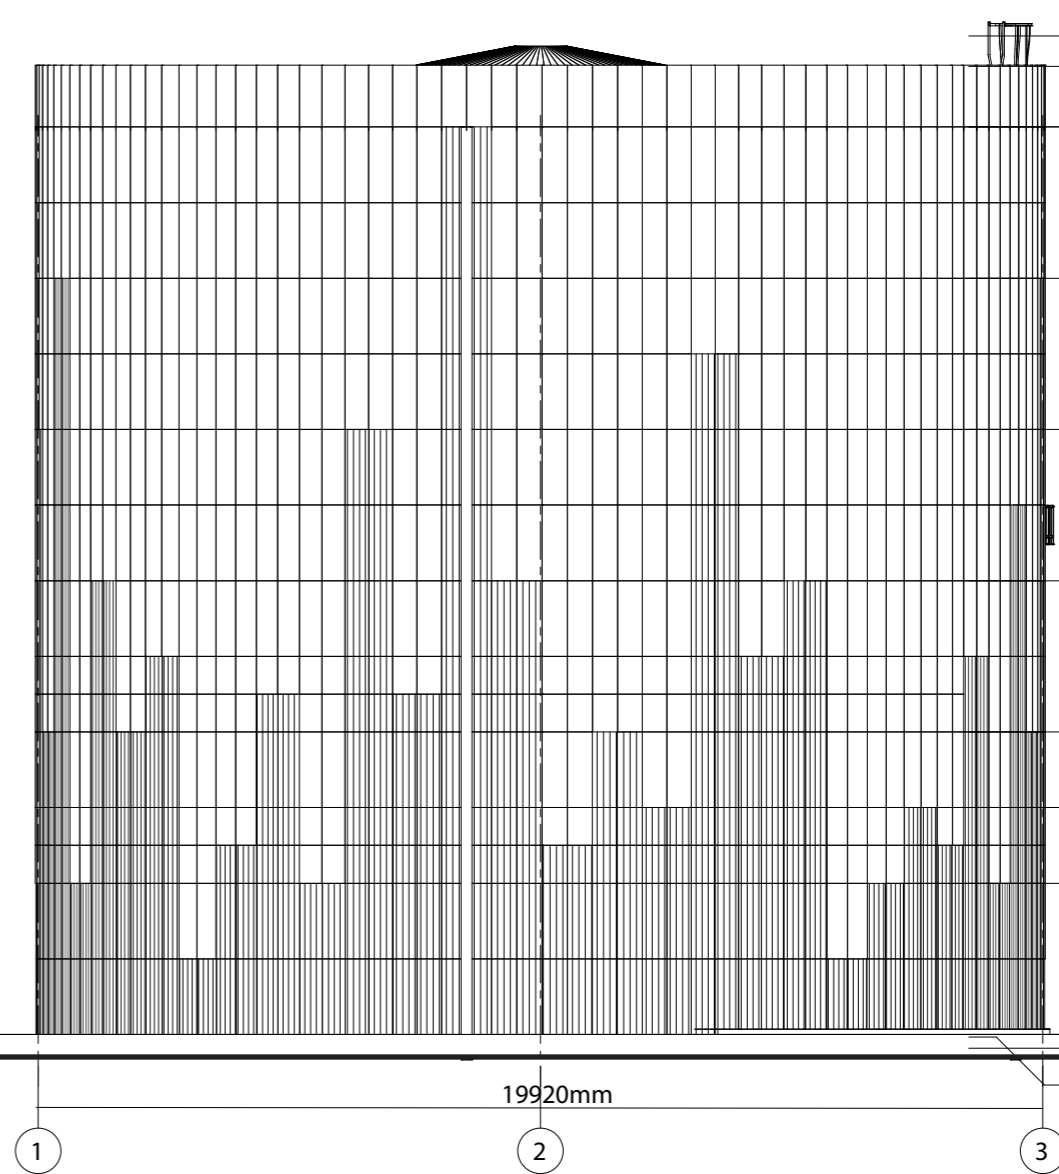


Zuidgevel


- ▼ P+19805
- ▼ P+19200
- ▼ P+18000
- ▼ P+15000
- ▼ P+12000
- ▼ P+9000
- ▼ P+6000
- ▼ P+4500
- ▼ P+3000
- ▼ P+0
- ▼ P-275
- ▼ P-50



RAL 9011

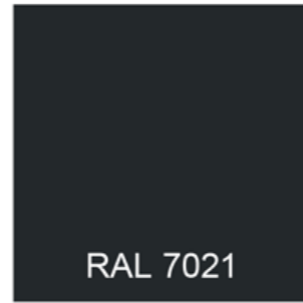

RAL 7021

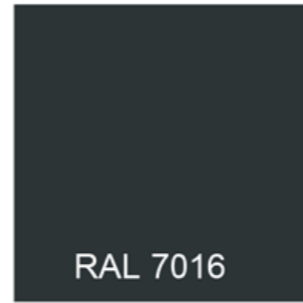

RAL 7016

30% glansgraad

